


PROJECT AREAS
TOTAL PHASE ONE AREA - 49.18 AC
TOTAL REMAINING LANDS - 67.56 AC
FUTURE LOTS - 114

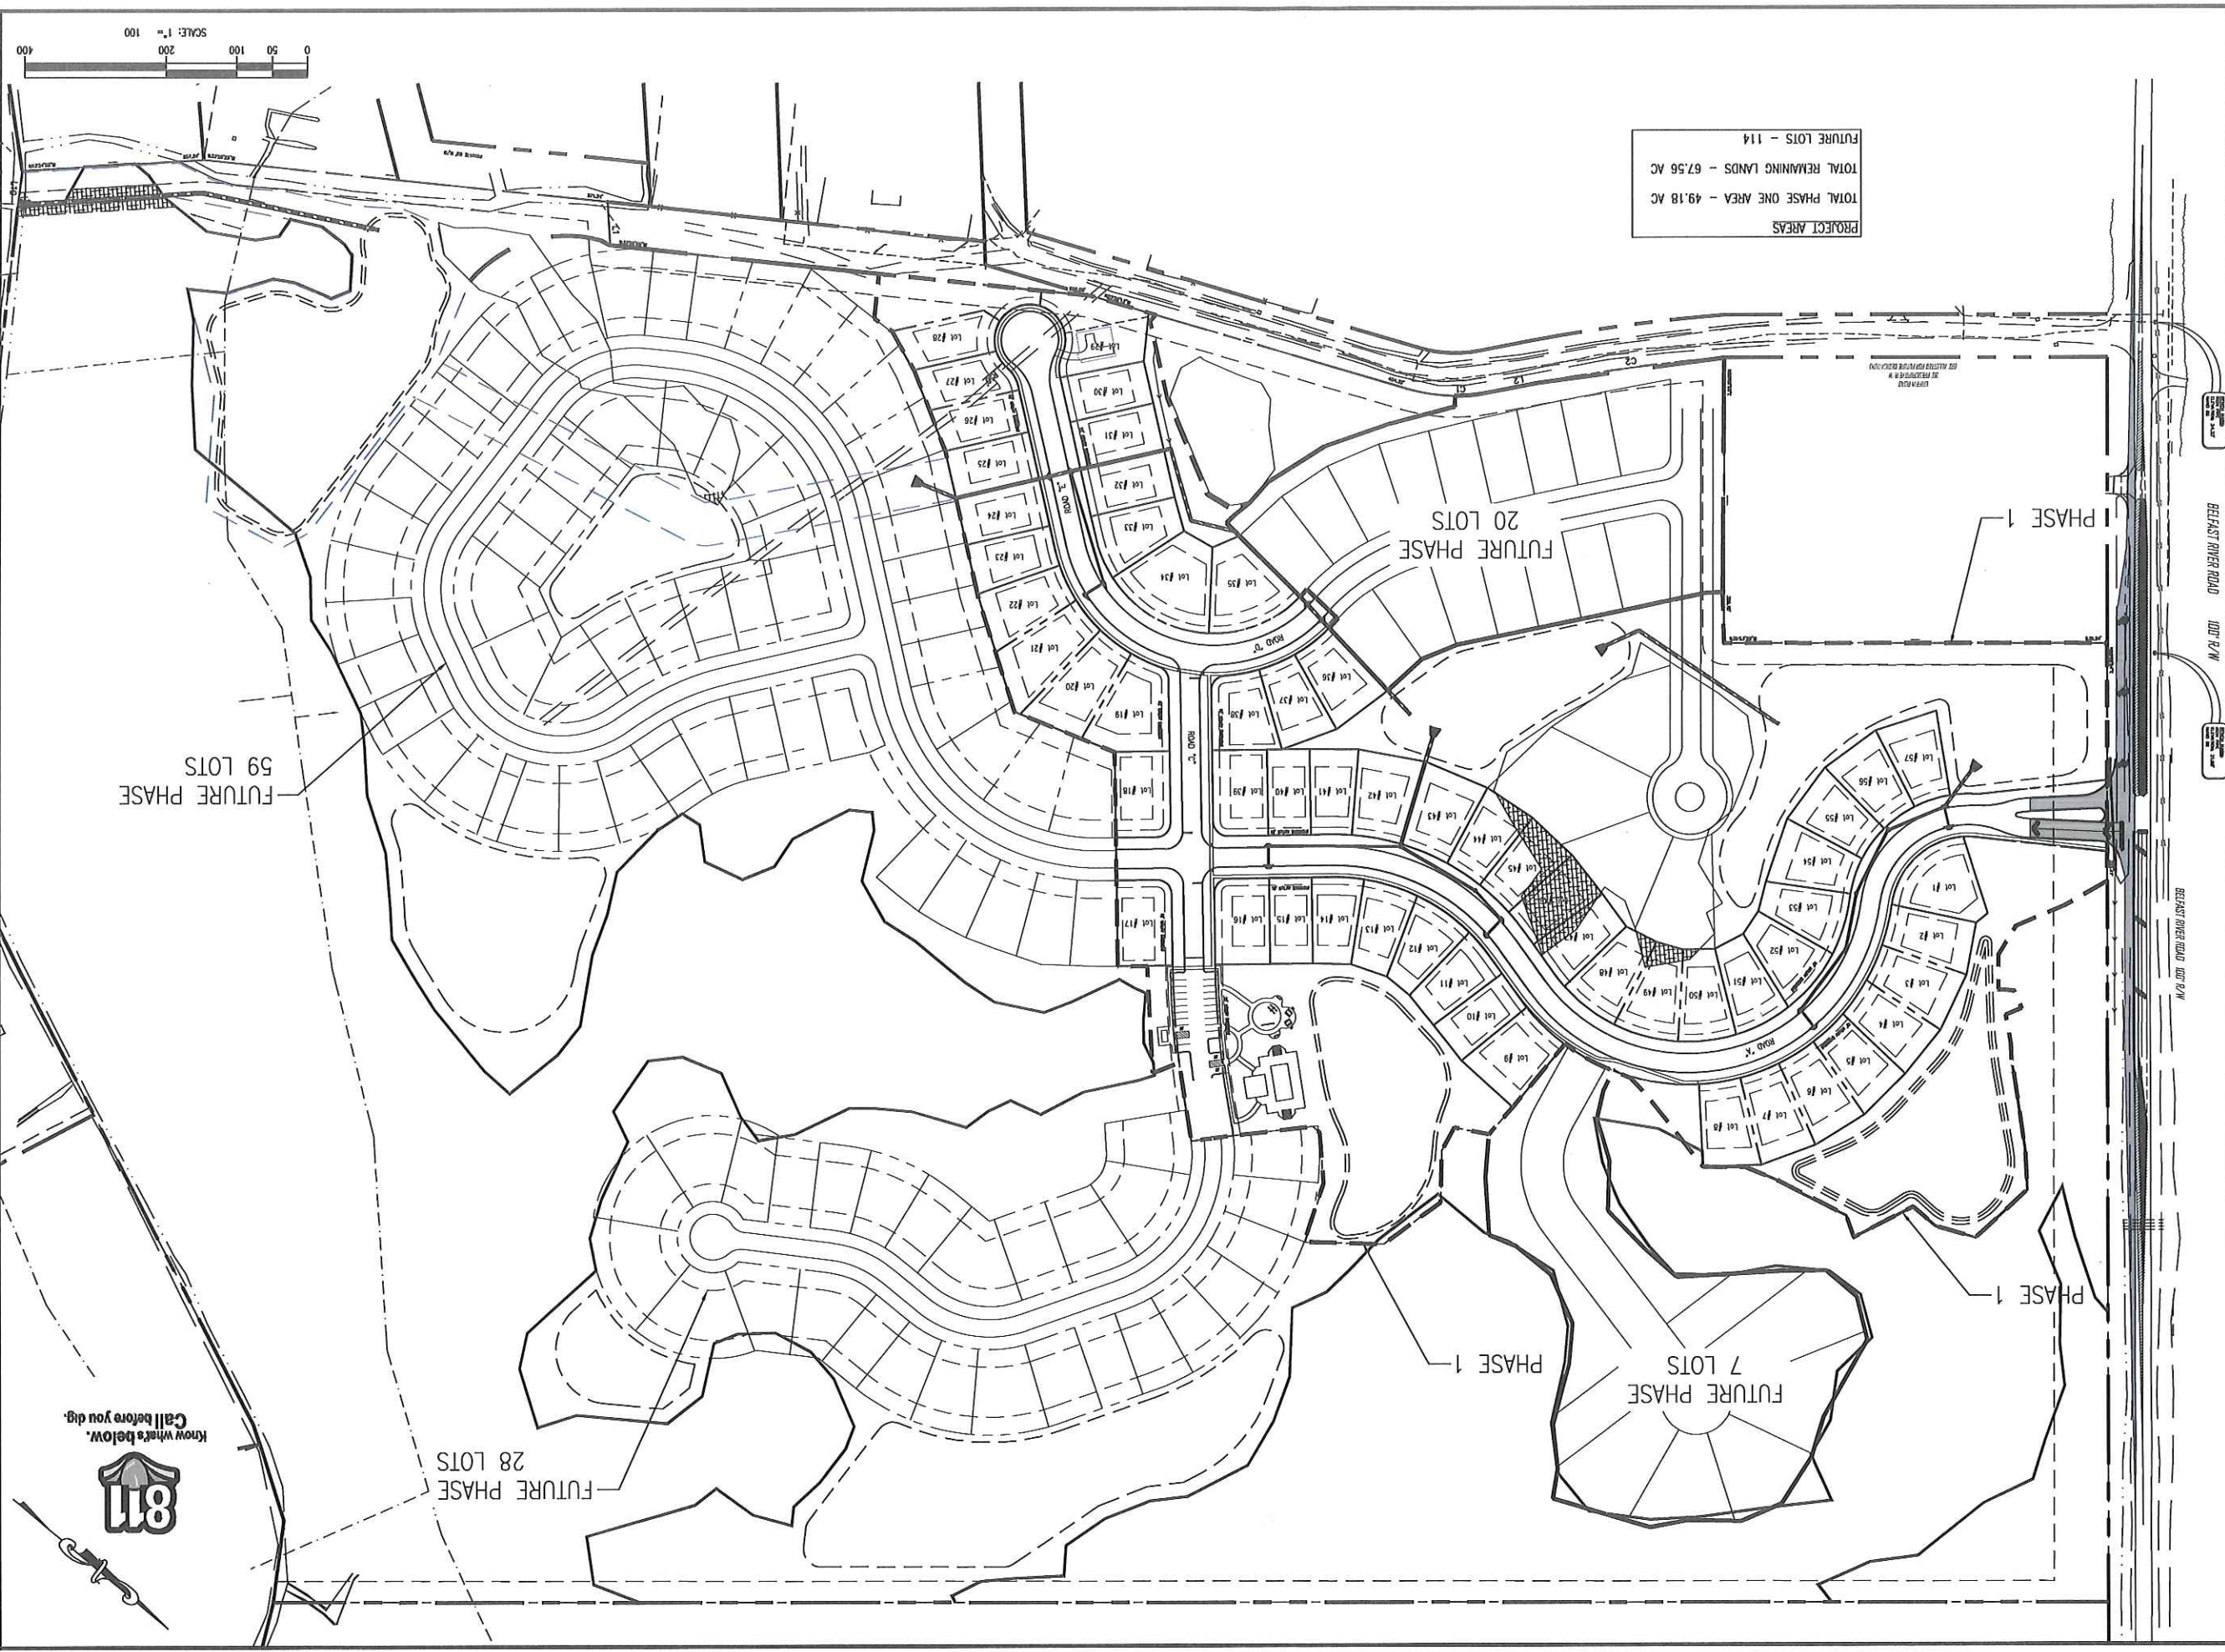

EX

SHEET:

MASTER PLAN

W/ PHASE LINE

JOB NUMBER: 17-032

DATE: 08/26/20

DRAWN BY: MEL

CHECKED BY: NPM

SCALE: AS NOTED

CIVIL CONSTRUCTION PLANS FOR

WEXFORD PLANTATION

LOCATED IN BRYAN COUNTY, GEORGIA

PREPARED FOR BUCKHEAD LAKE DEVELOPERS LLC

REVISIONS:

NOT FOR CONSTRUCTION

COLEMAN COMPANY

ENGINEERS • SURVEYORS

SAVANNAH, GEORGIA | (912) 200-0411 | COLEMAN.COM